



First Floor Plan - Schematic Design - Entry Renovation

SCALE: 1/16" = 1'-0"

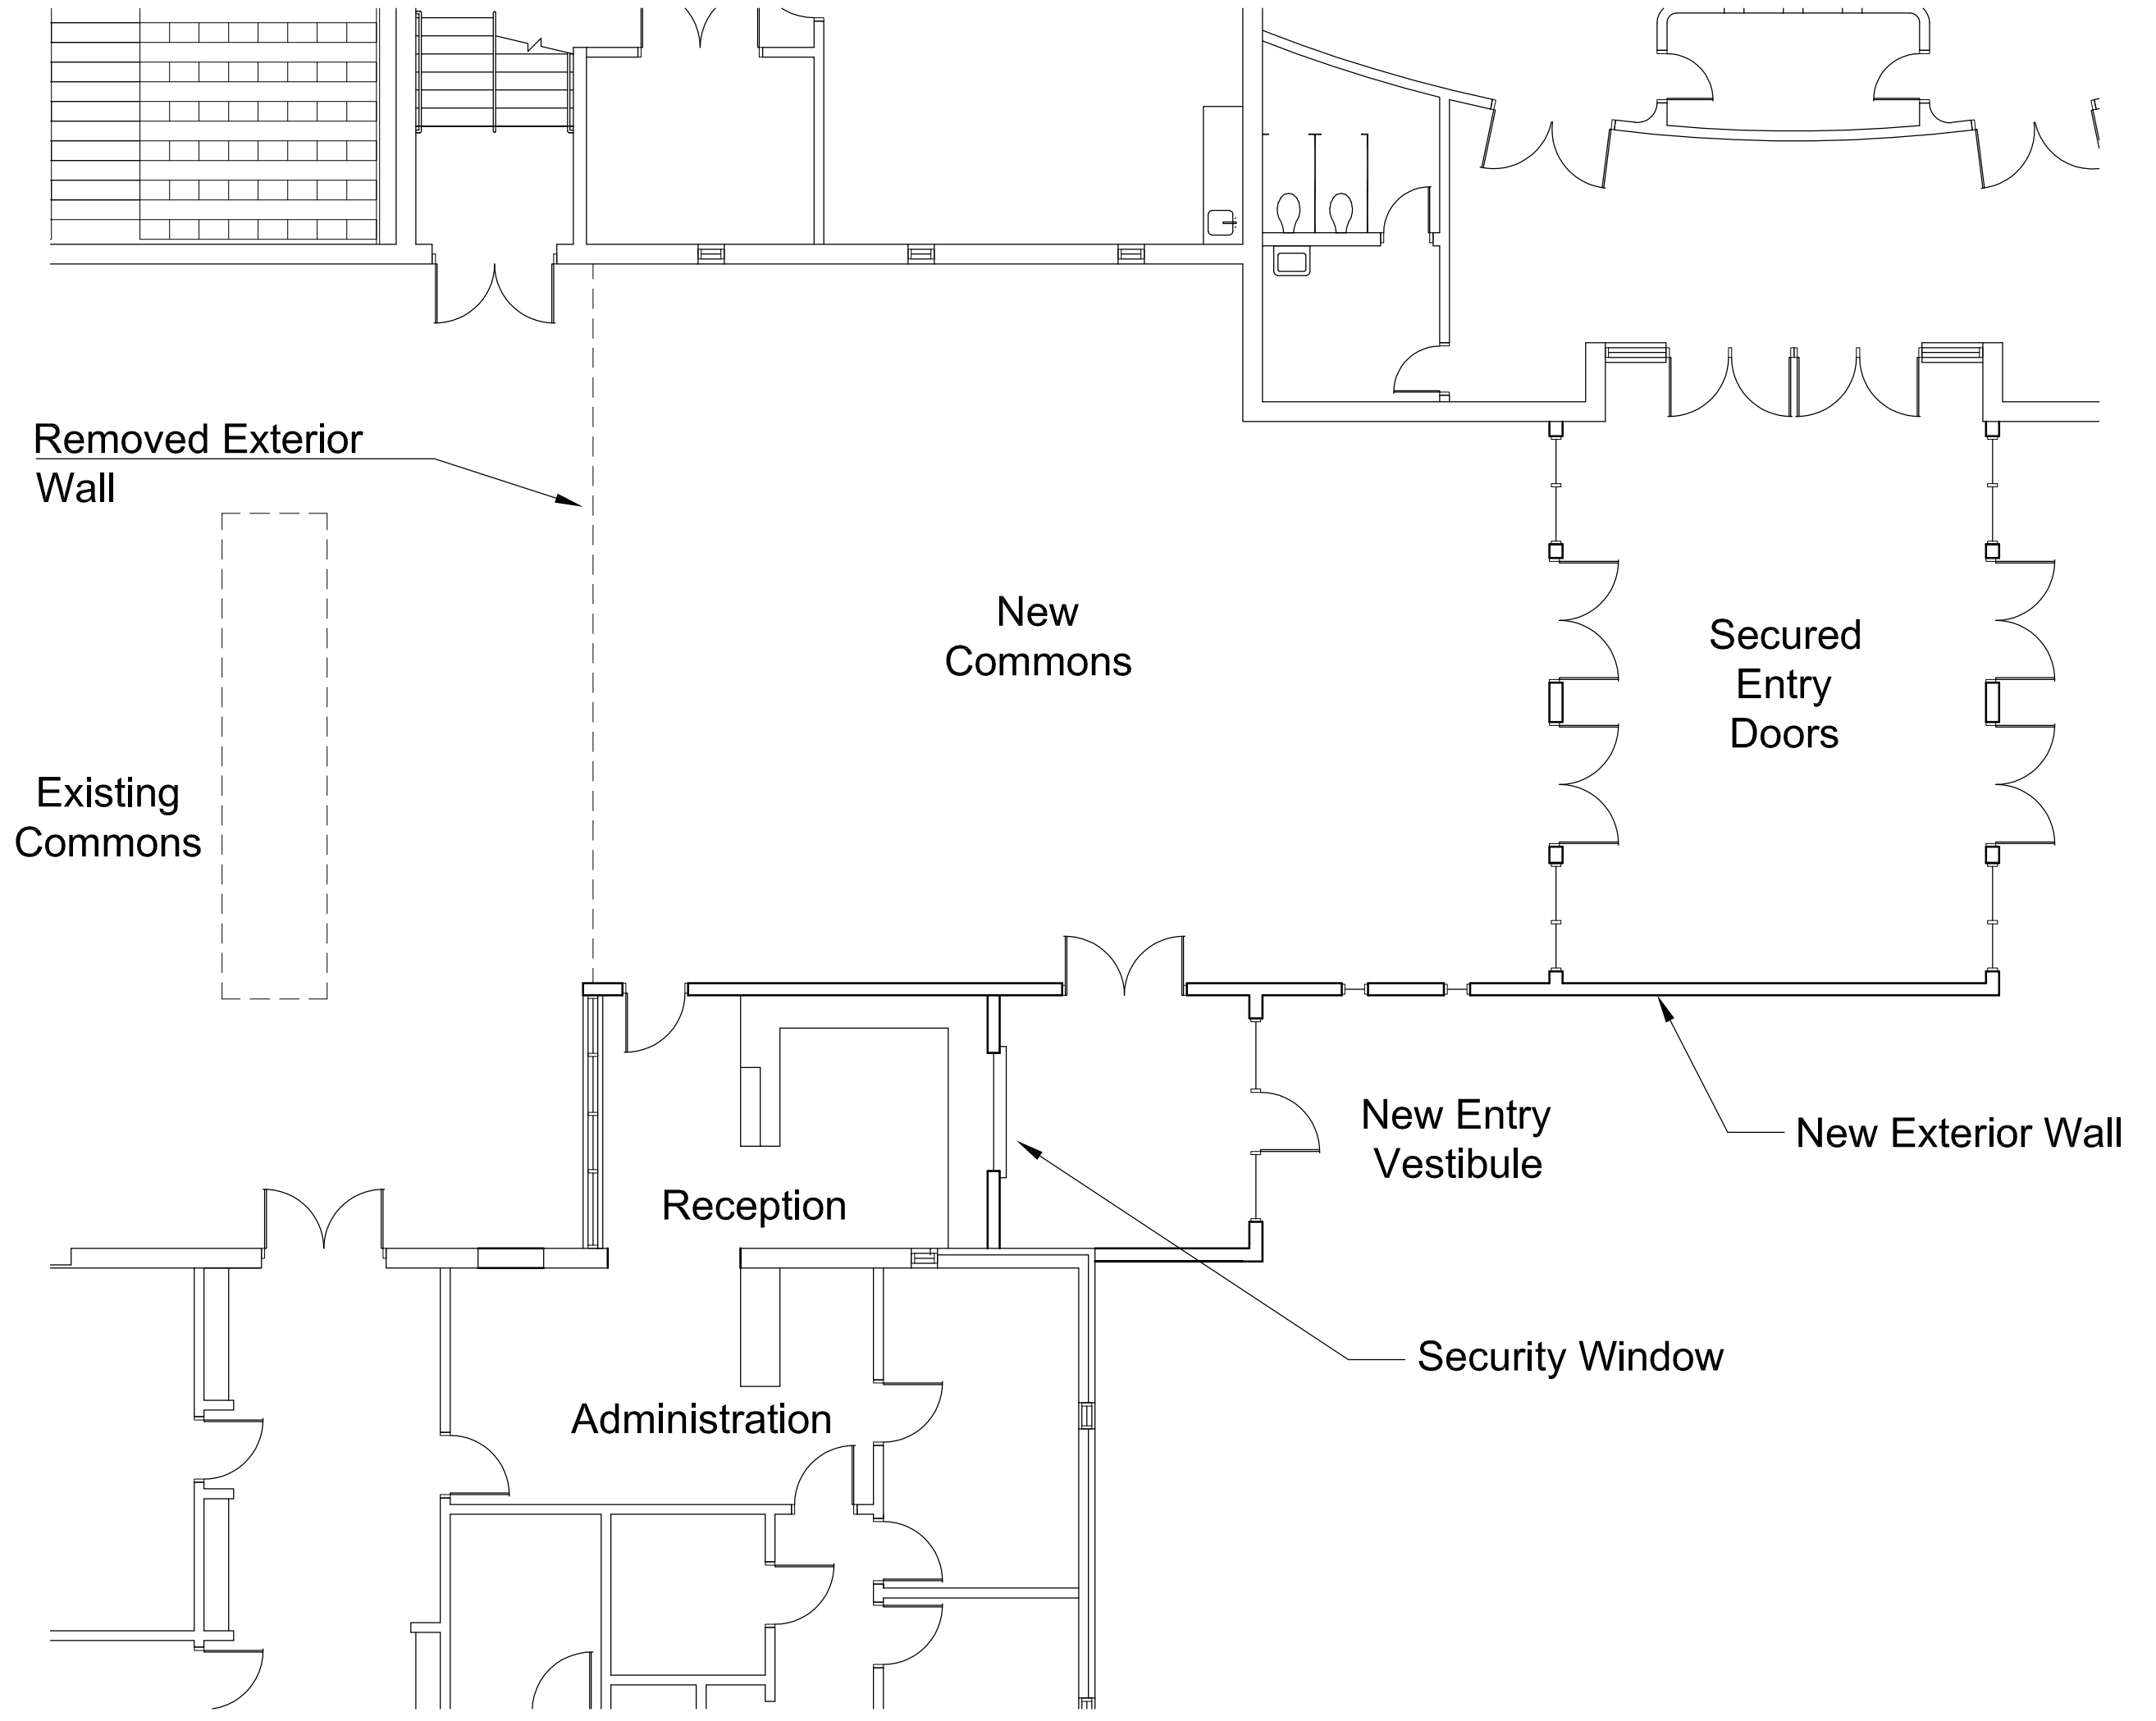

Enlarged Floor Plan - Schematic Design - Entry Renovation

SCALE: 1/8" = 1'-0"

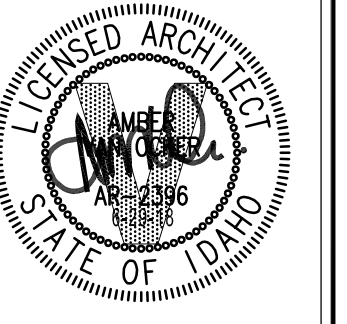

DATE: April 2019
LKV PROJECT #: _____
REVISIONS: _____

DRAWN BY: AVO
CHECKED BY: AVO

BID SET

DRAWING NO.