


(6) Classroom Addition  
6,700 Sq. Ft.

First Floor Additions - Schematic Design

SCALE: 1/16" = 1'-0"

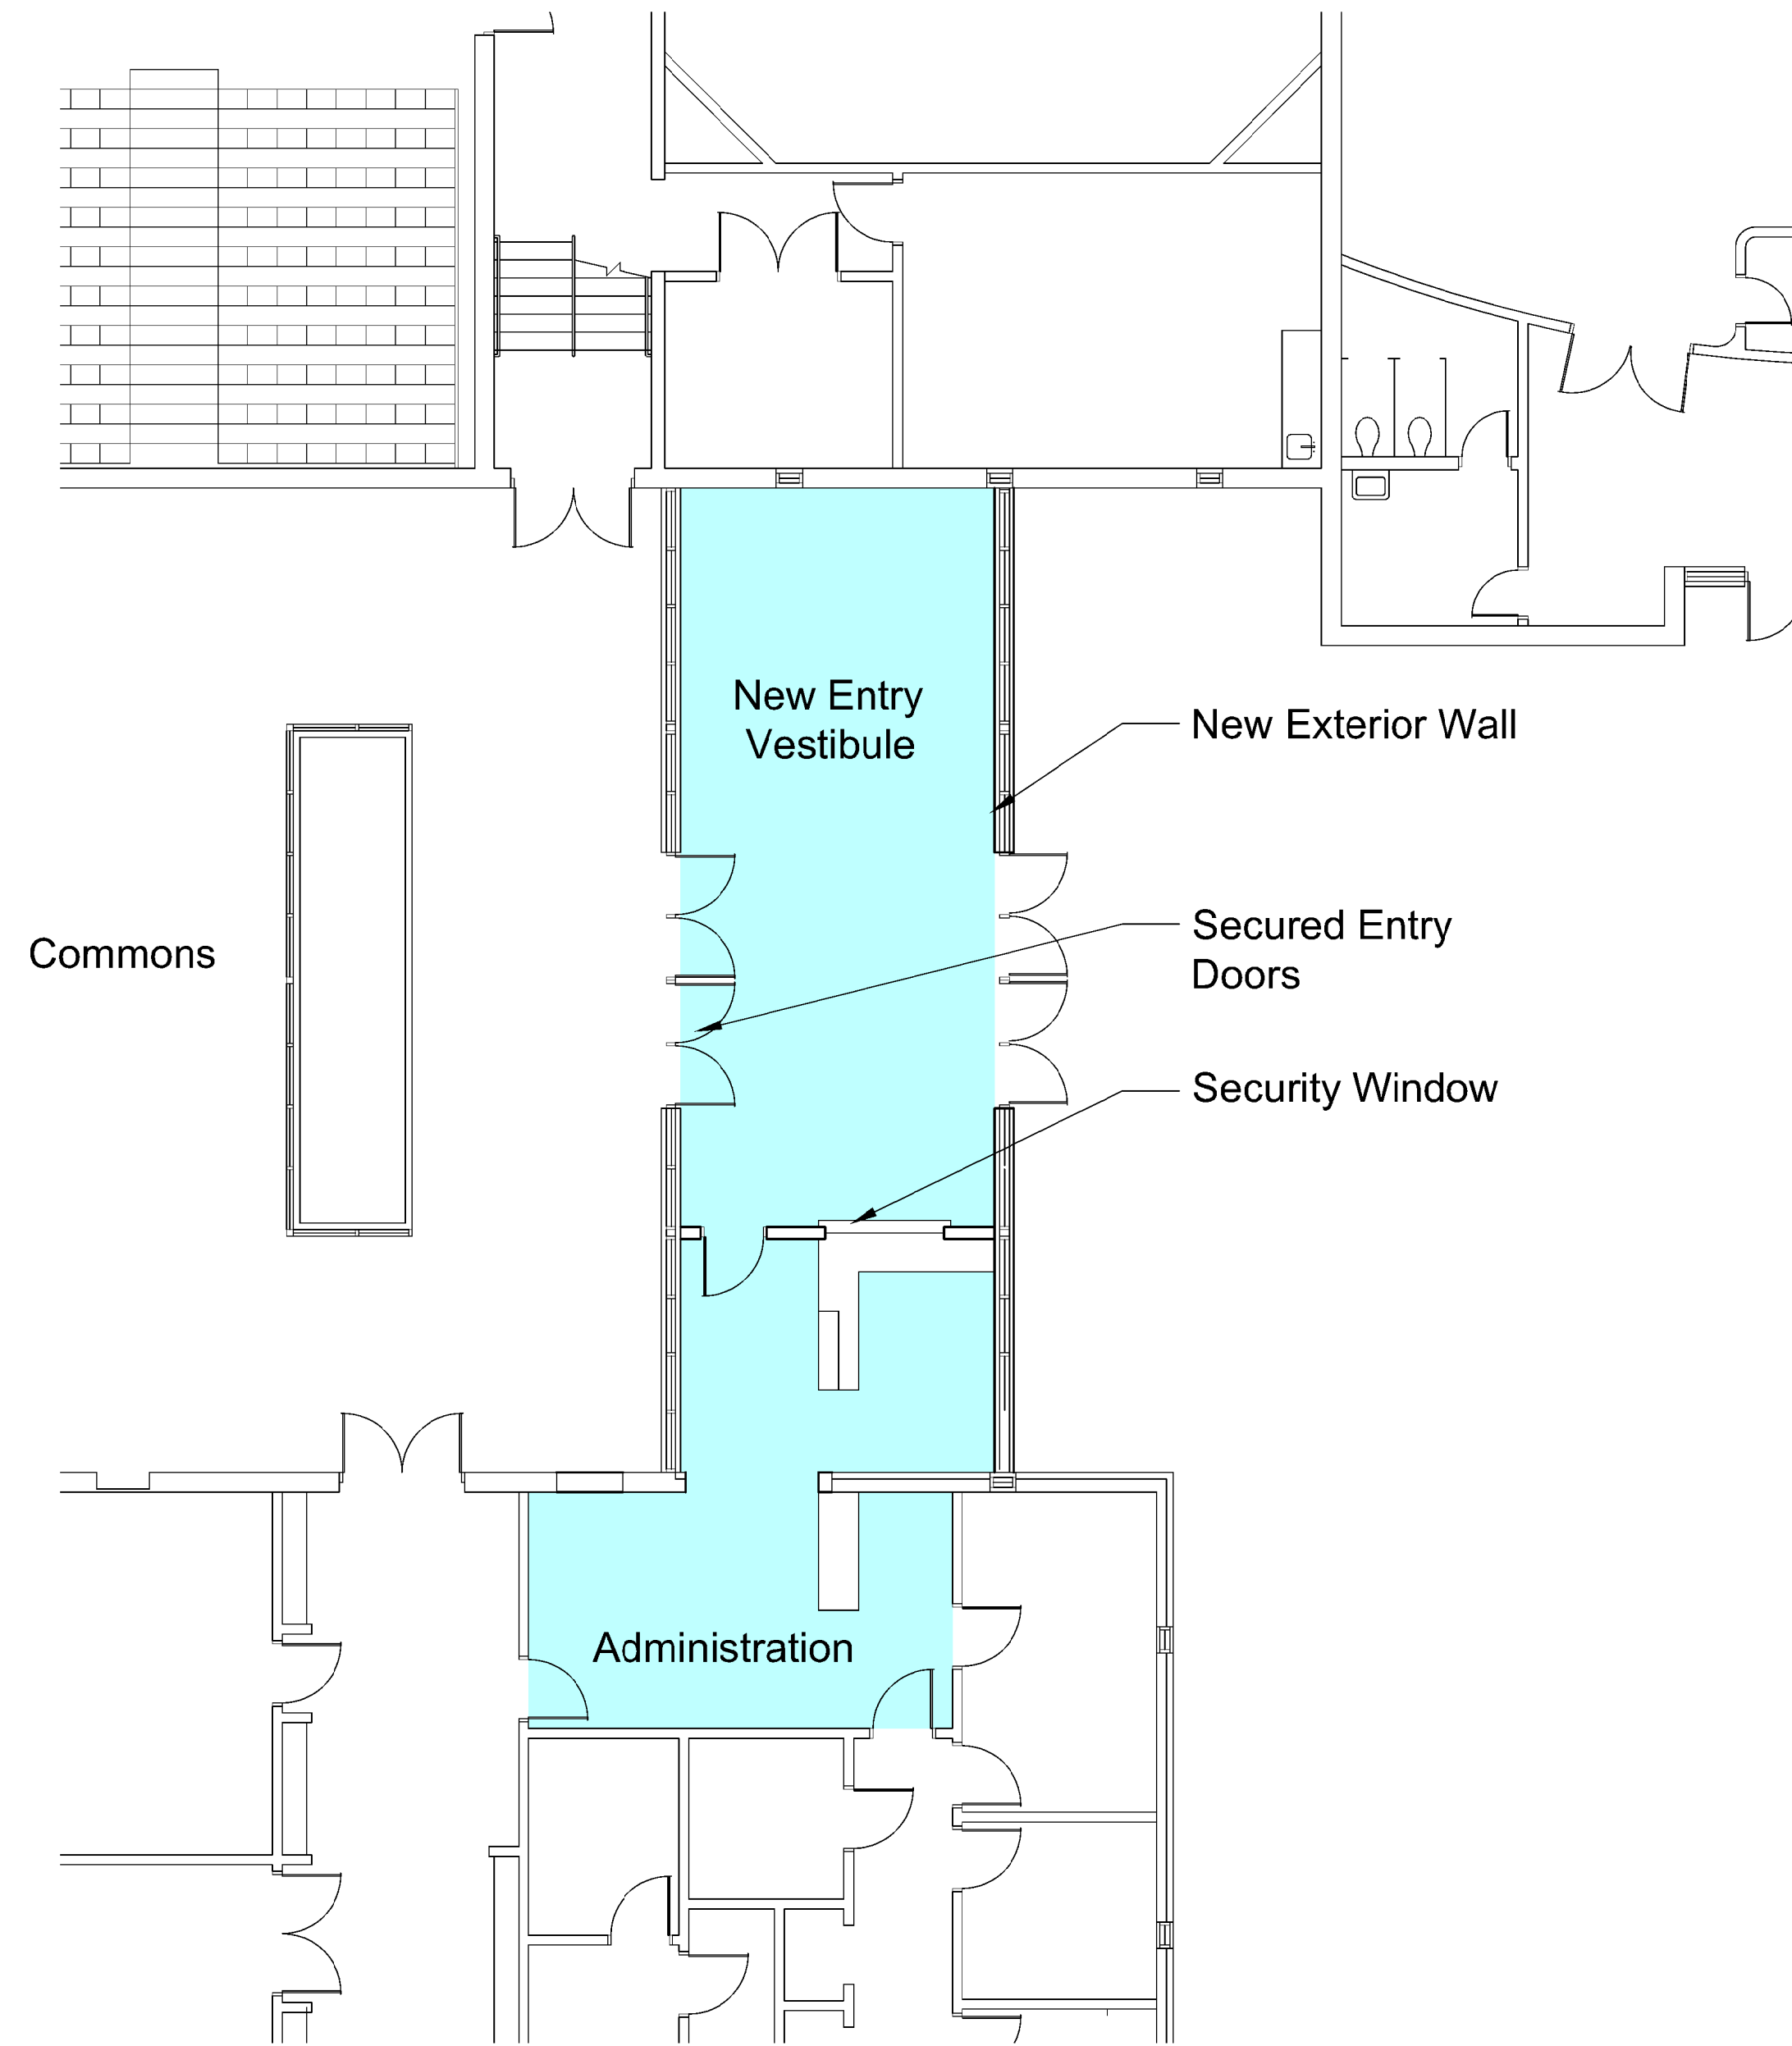

Enlarged Floor Plan - Schematic Design - Entry Renovation

SCALE: 1/8" = 1'-0"

