


83,000 SF. / First Floor
 3,100 SF. / Arena Second Floor
 3,400 SF. / Greenhouse
 48,100 SF. / First Floor w/o Arena



Minico High School Ag Science Facility
Minidoka County Joint School District 331
 292 West 100 South, Rupert, Idaho

DATE: August 2018
 LKV PROJECT #: _____
 REVISIONS: _____
 DRAWN BY: AVO
 CHECKED BY: AVO
 BID SET
 DRAWING NO.

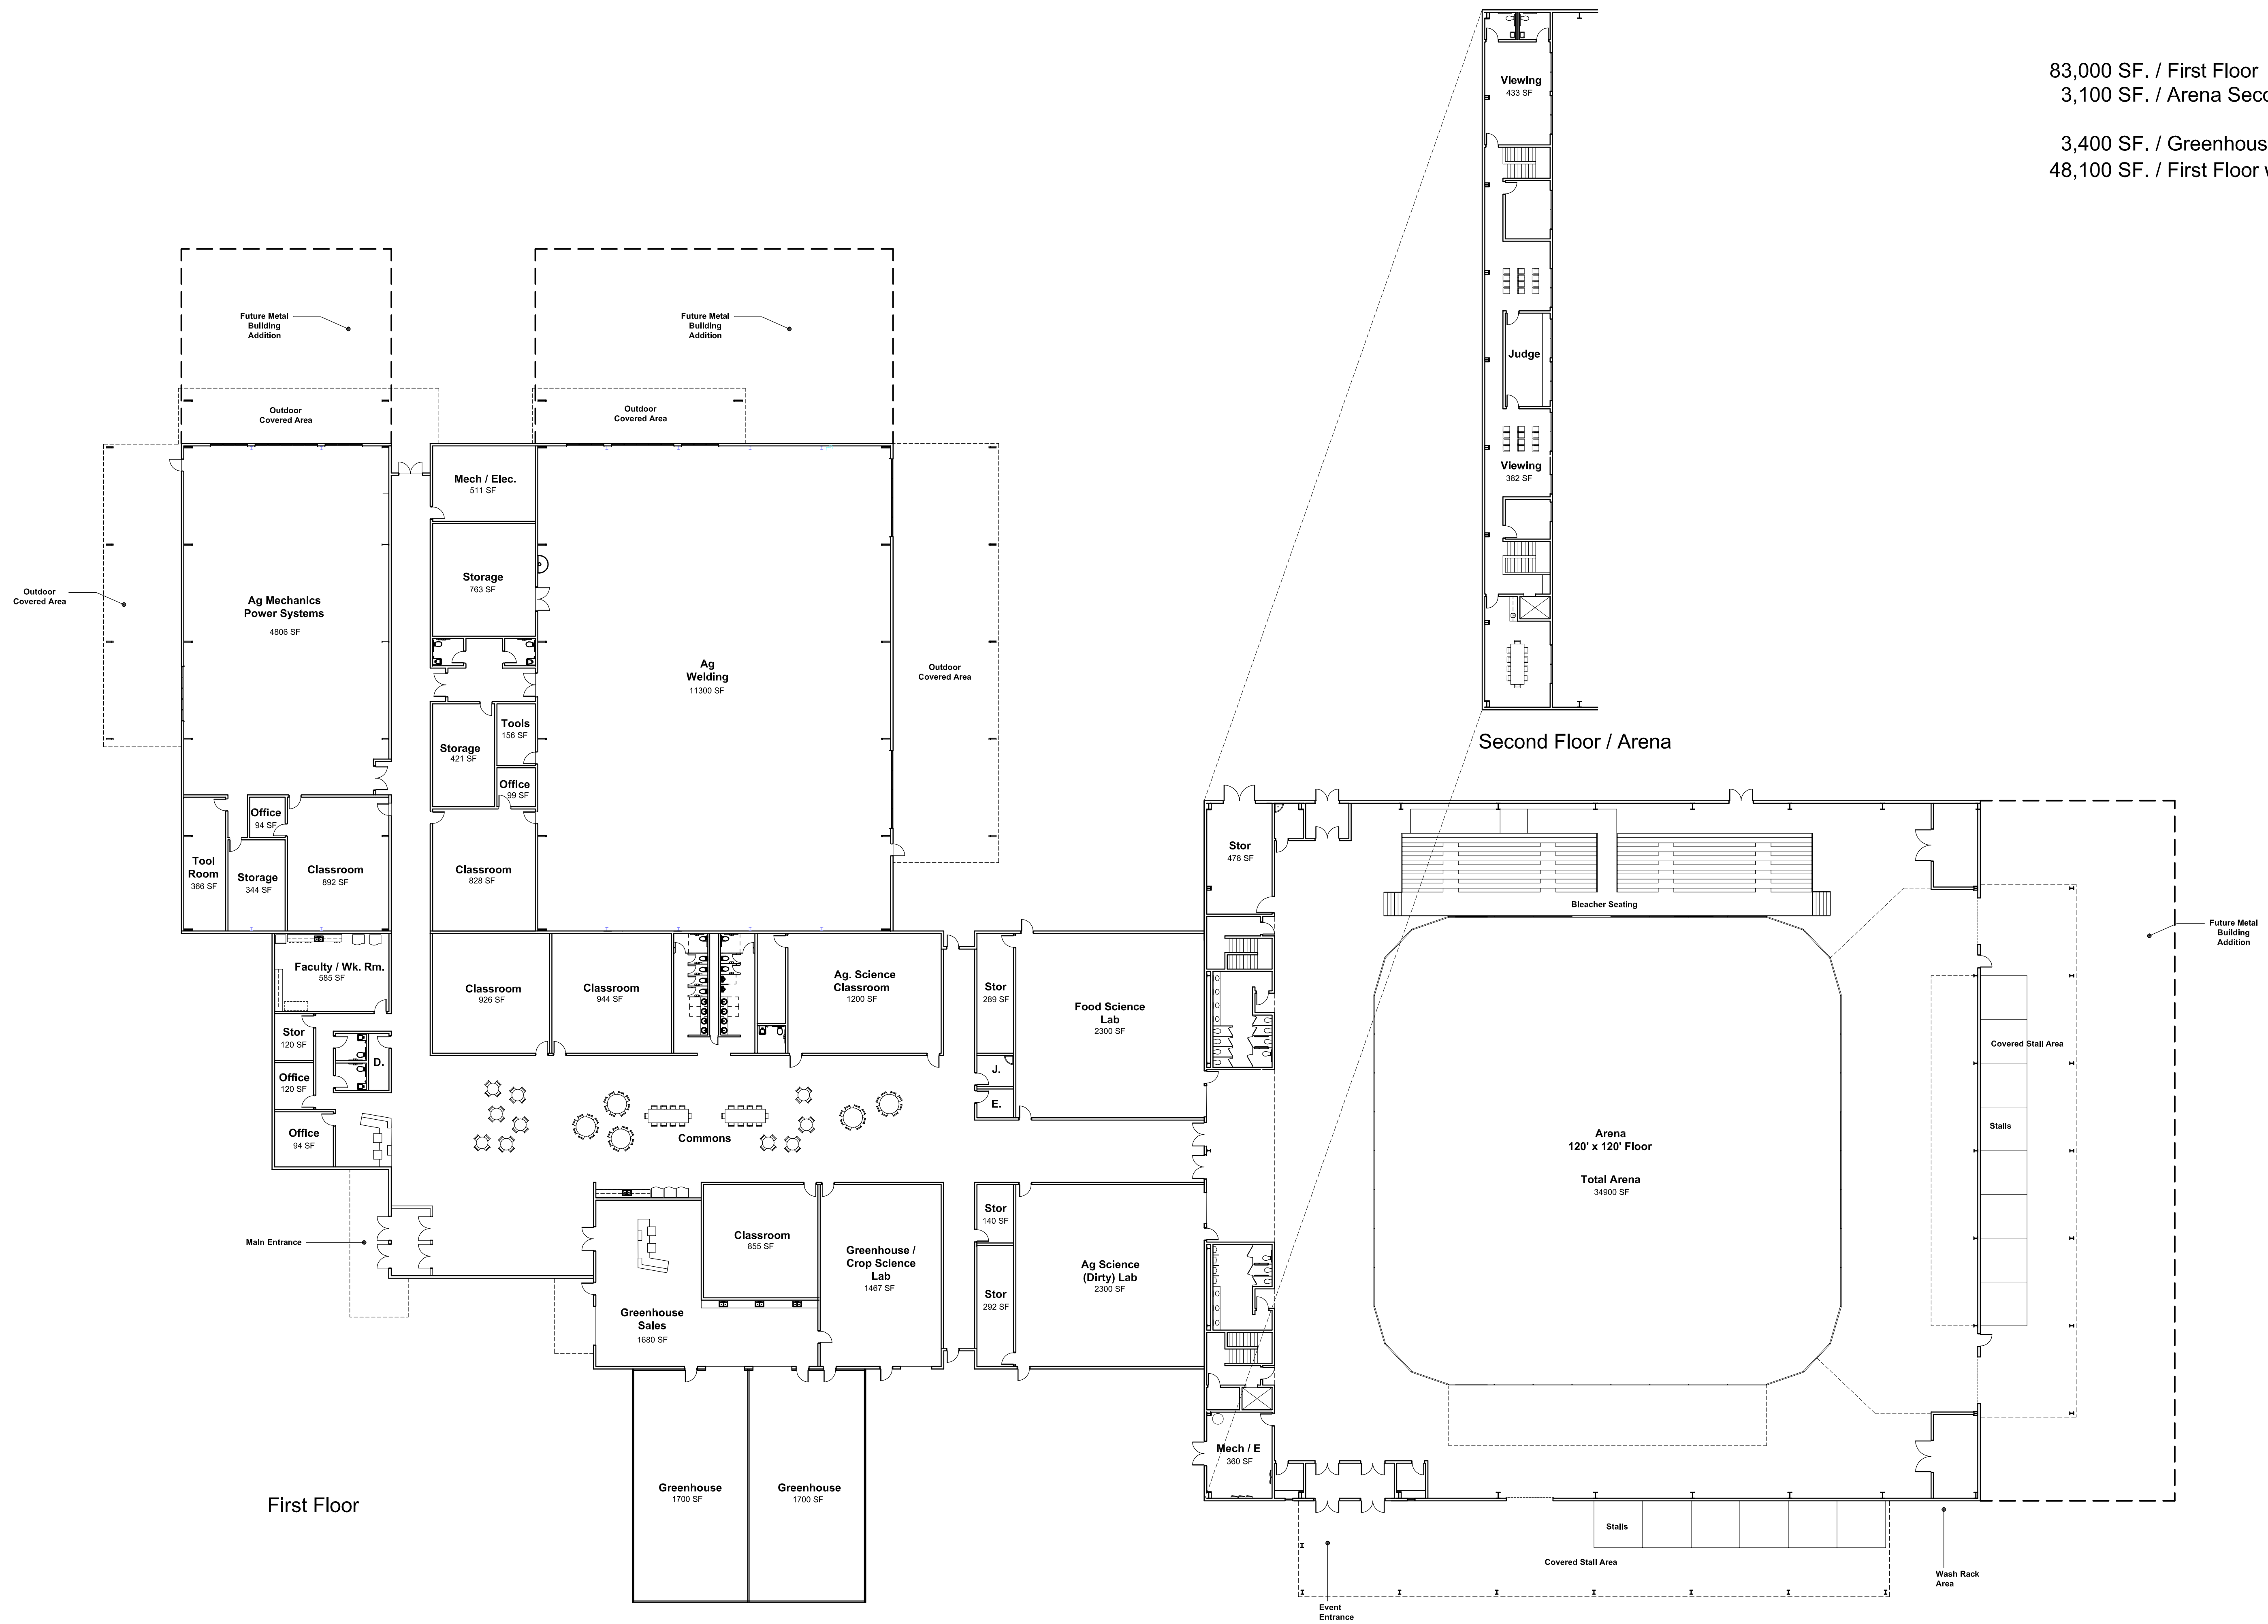

Floor Plan - Schematic Design Minico High School Ag Science and Ag Mechanics Facility

SCALE: 1" = 20'

